



WEST ELEVATION

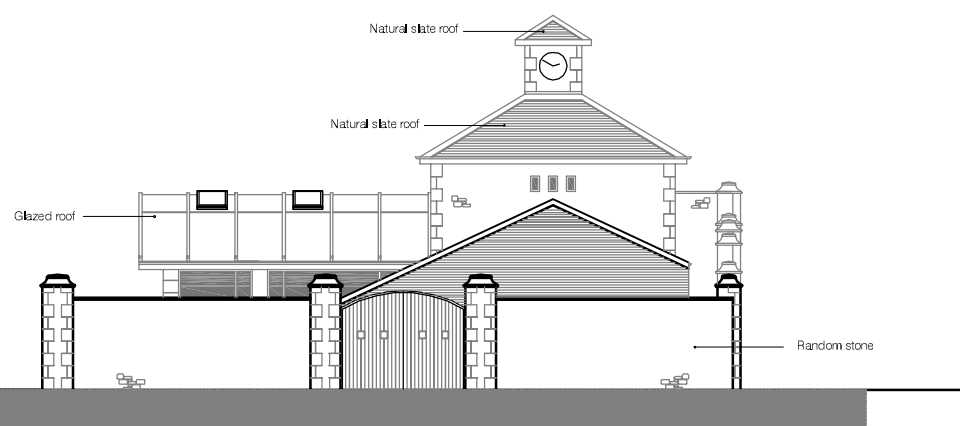

EAST ELEVATION



NORTH ELEVATION

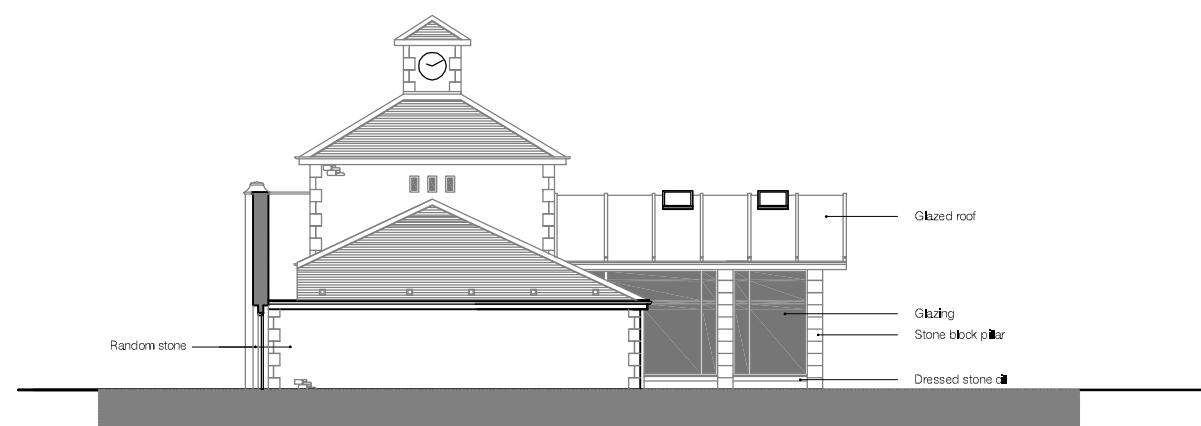

SOUTH ELEVATION

Issue	Date	By	Checked
	month 2009	Initial	Initial

Drawing Status: **PRELIMINARY**

Plot ID: new system / drive / 2009 / studio / drawings / paperspace

Scale: 1:100 @ A1 Date: JULY 2009

Job No: 0810 Drawing No: E_210 Issue: -

Project: WATERFALLS FARM, NORTHUMBERLAND

Title: PROPOSED MULTI-USE FACILITY ELEVATIONS
 This drawing is protected by copyright
 © GWK chartered architects

3rd floor cathedral buildings
 dean street
 newcastle upon tyne
 NE1 1PG
 tel: 0191 261 4430
 fax: 0191 222 0201
 email: gw@gwkn.co.uk