




NOTES:
01: RVP locations TBC

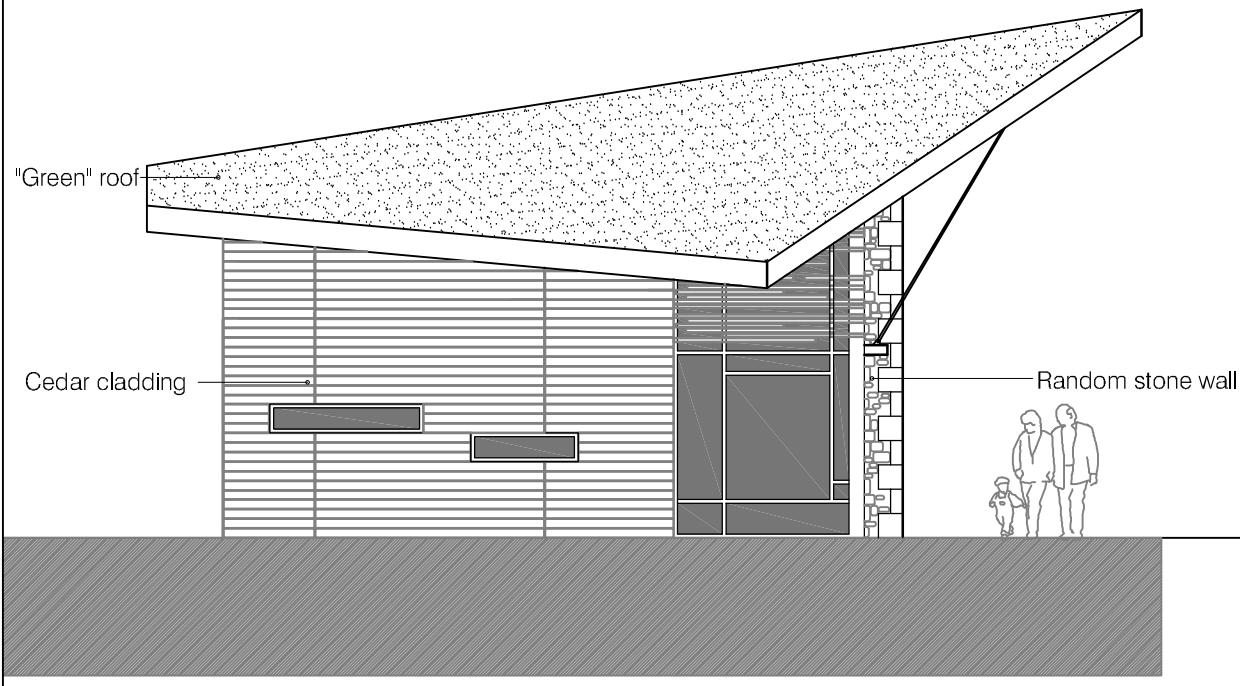


SIDE ELEVATION (TOWARDS VIEWS)

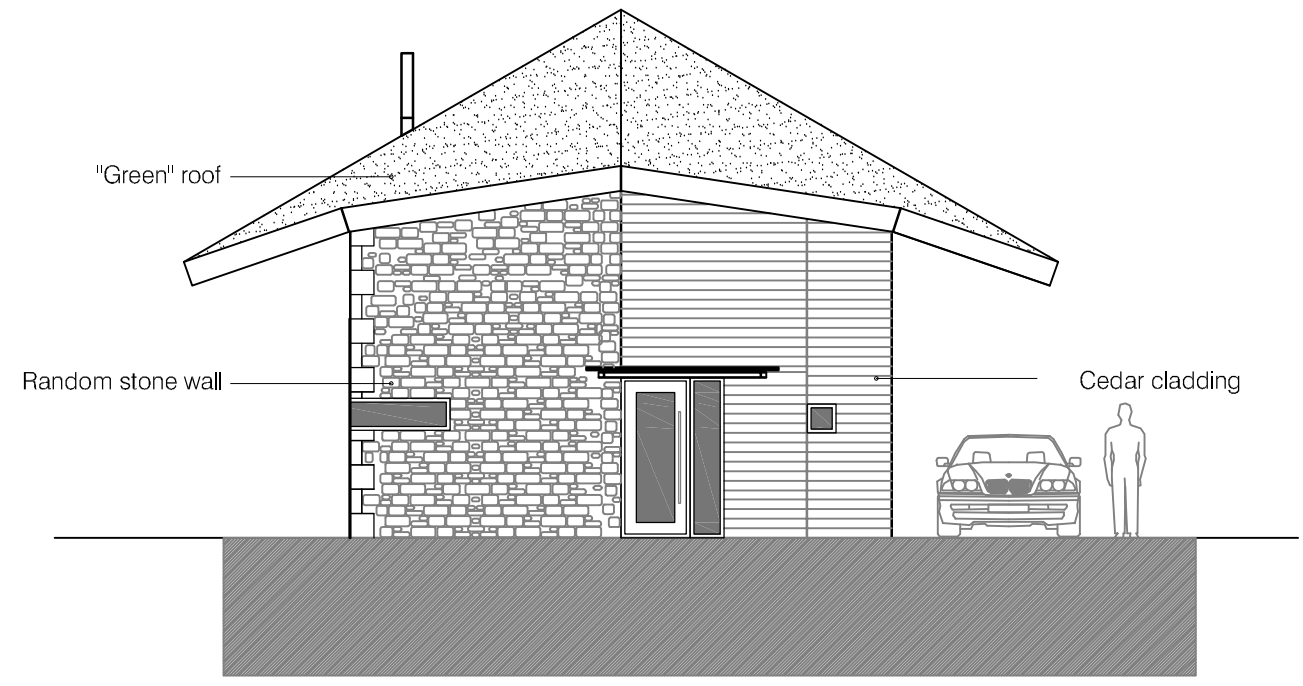

MAIN ENTRANCE ELEVATION

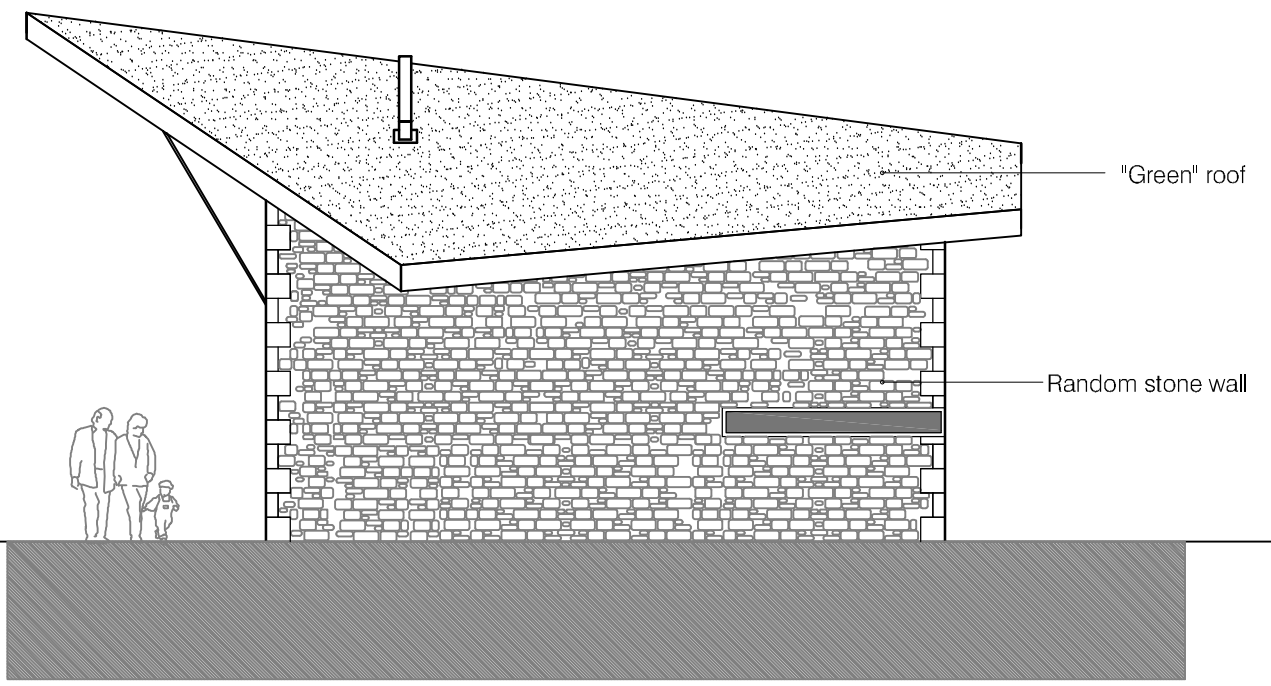

SIDE ELEVATION

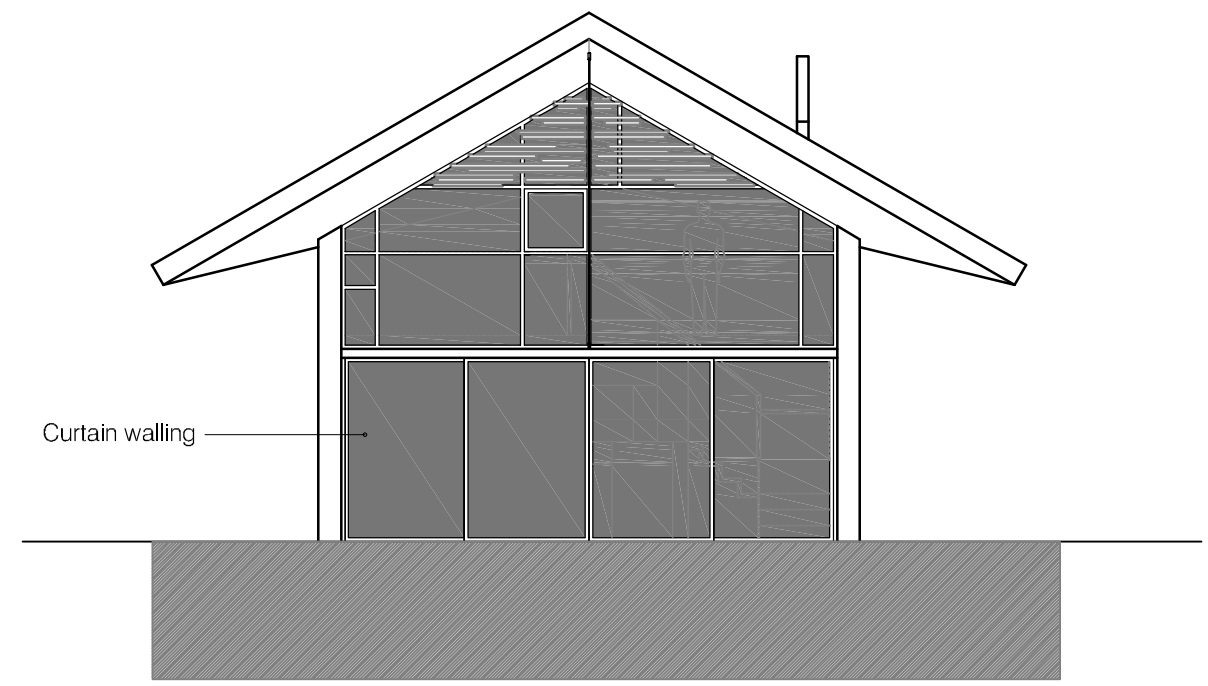

MAIN ELEVATION

Issue	Date	By	Checked
	month 2009	Initial	Initial

Drawing Status: **PRELIMINARY**
 Plot ID: new system / drive / 2009 / studio / drawings / paperspace
 Scale: 1:50 @ A1 Date: JULY 2009
 Job No: 0810 Drawing No: C_210 Issue: -
 Project: WATERFALLS FARM, NORTHUMBERLAND
 Title: PROPOSED HOLIDAY CHALET ELEVATIONS
 This drawing is protected by copyright

GWK
 chartered architects